


Clatt School merged with Rhynie School



© Crown copyright and database rights 2024 OS AC0000851922

Aberdeenshire Council
 Woodhill House
 Westburn Road
 Aberdeen
 AB16 5GB

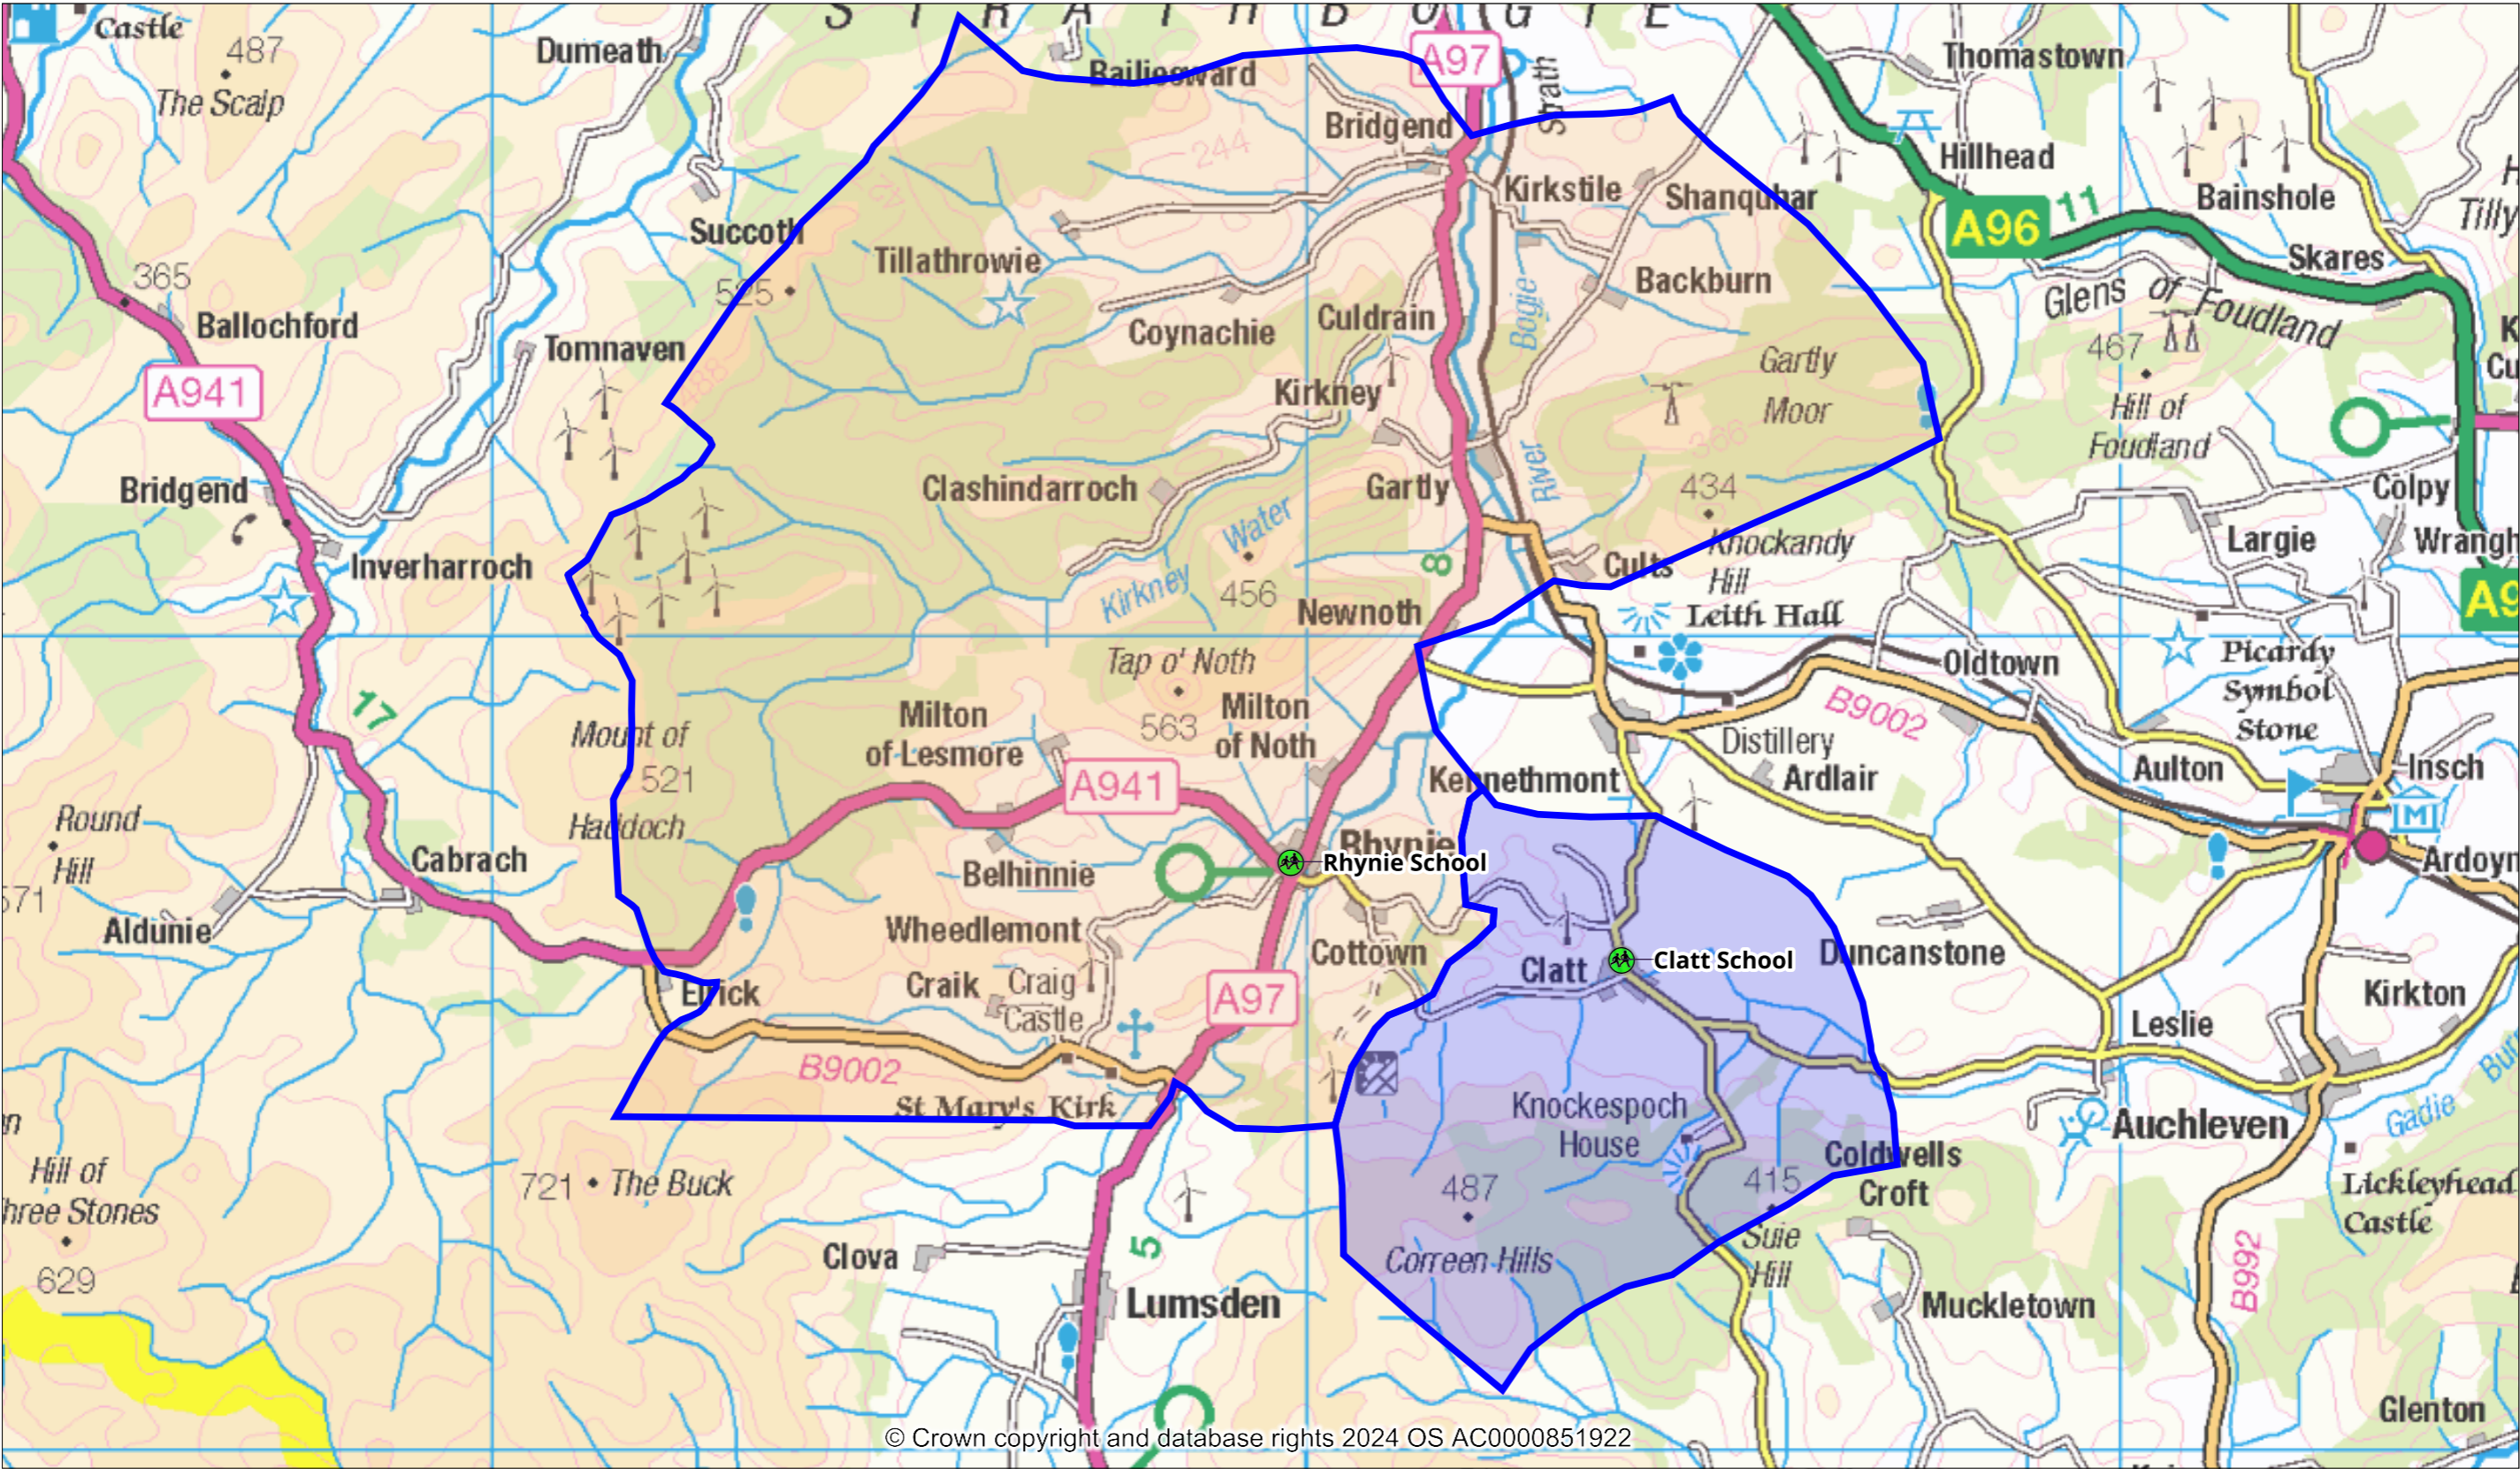

Operator:	Learning Estates
Department:	ECS
Drawing No:	1234-A
Date: 03/09/2024	Scale: 1:82082