


# Stonehaven Flood Protection Scheme

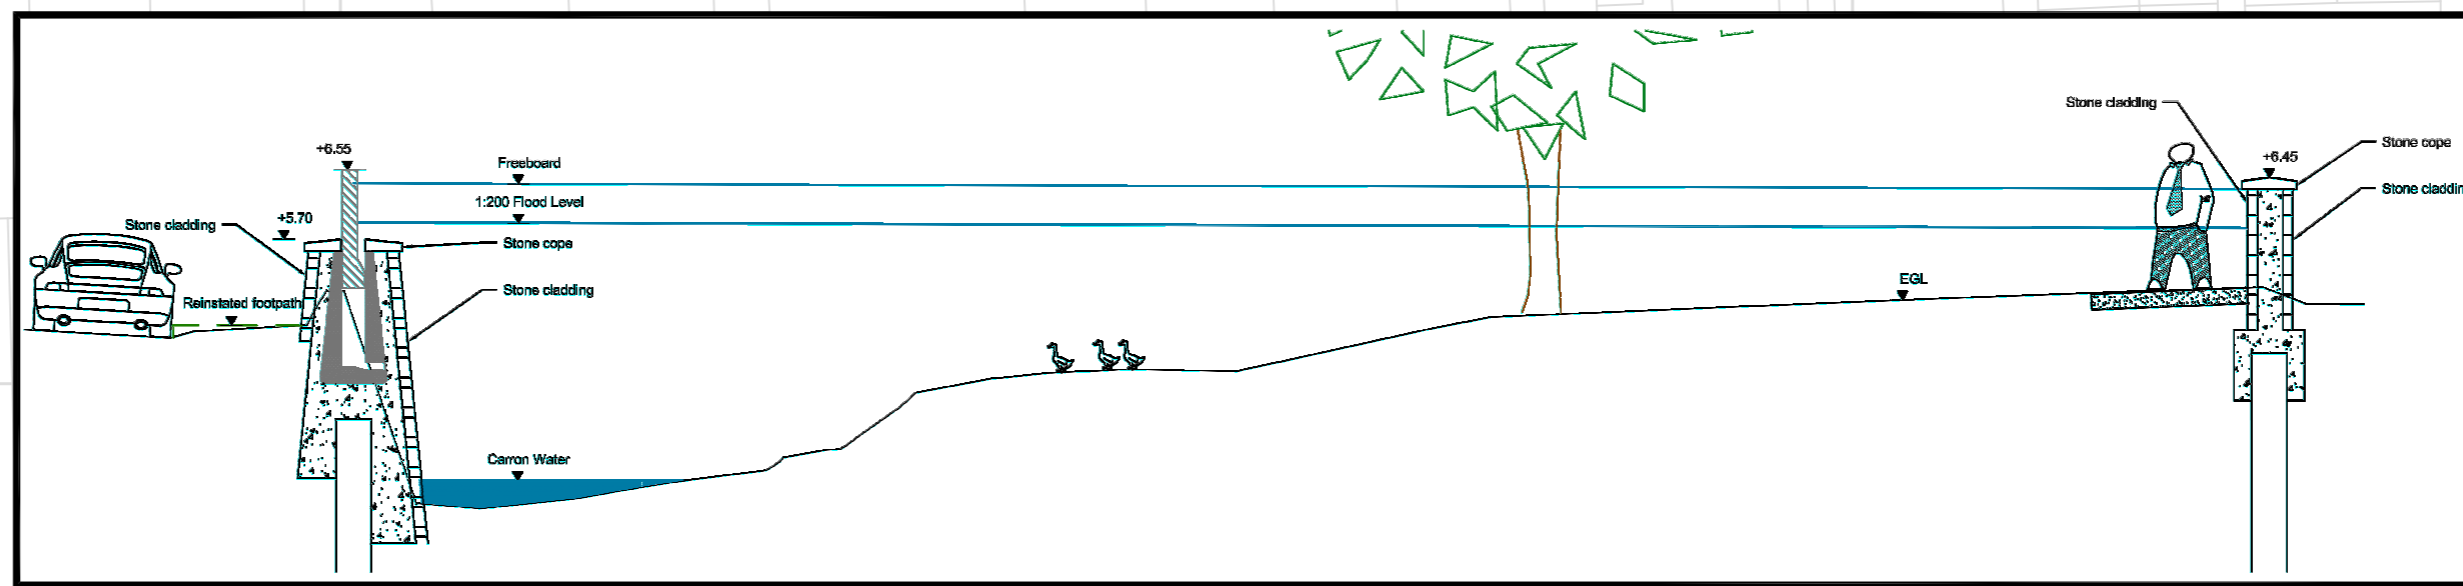

CAMERON STREET

s2.00m  
1.15m

White Bridge Raised

s2.35m  
1.50m



PUMP STATION

Waterway Lowering

2.20m

St. James' church

ARBUTHNOTT STREET

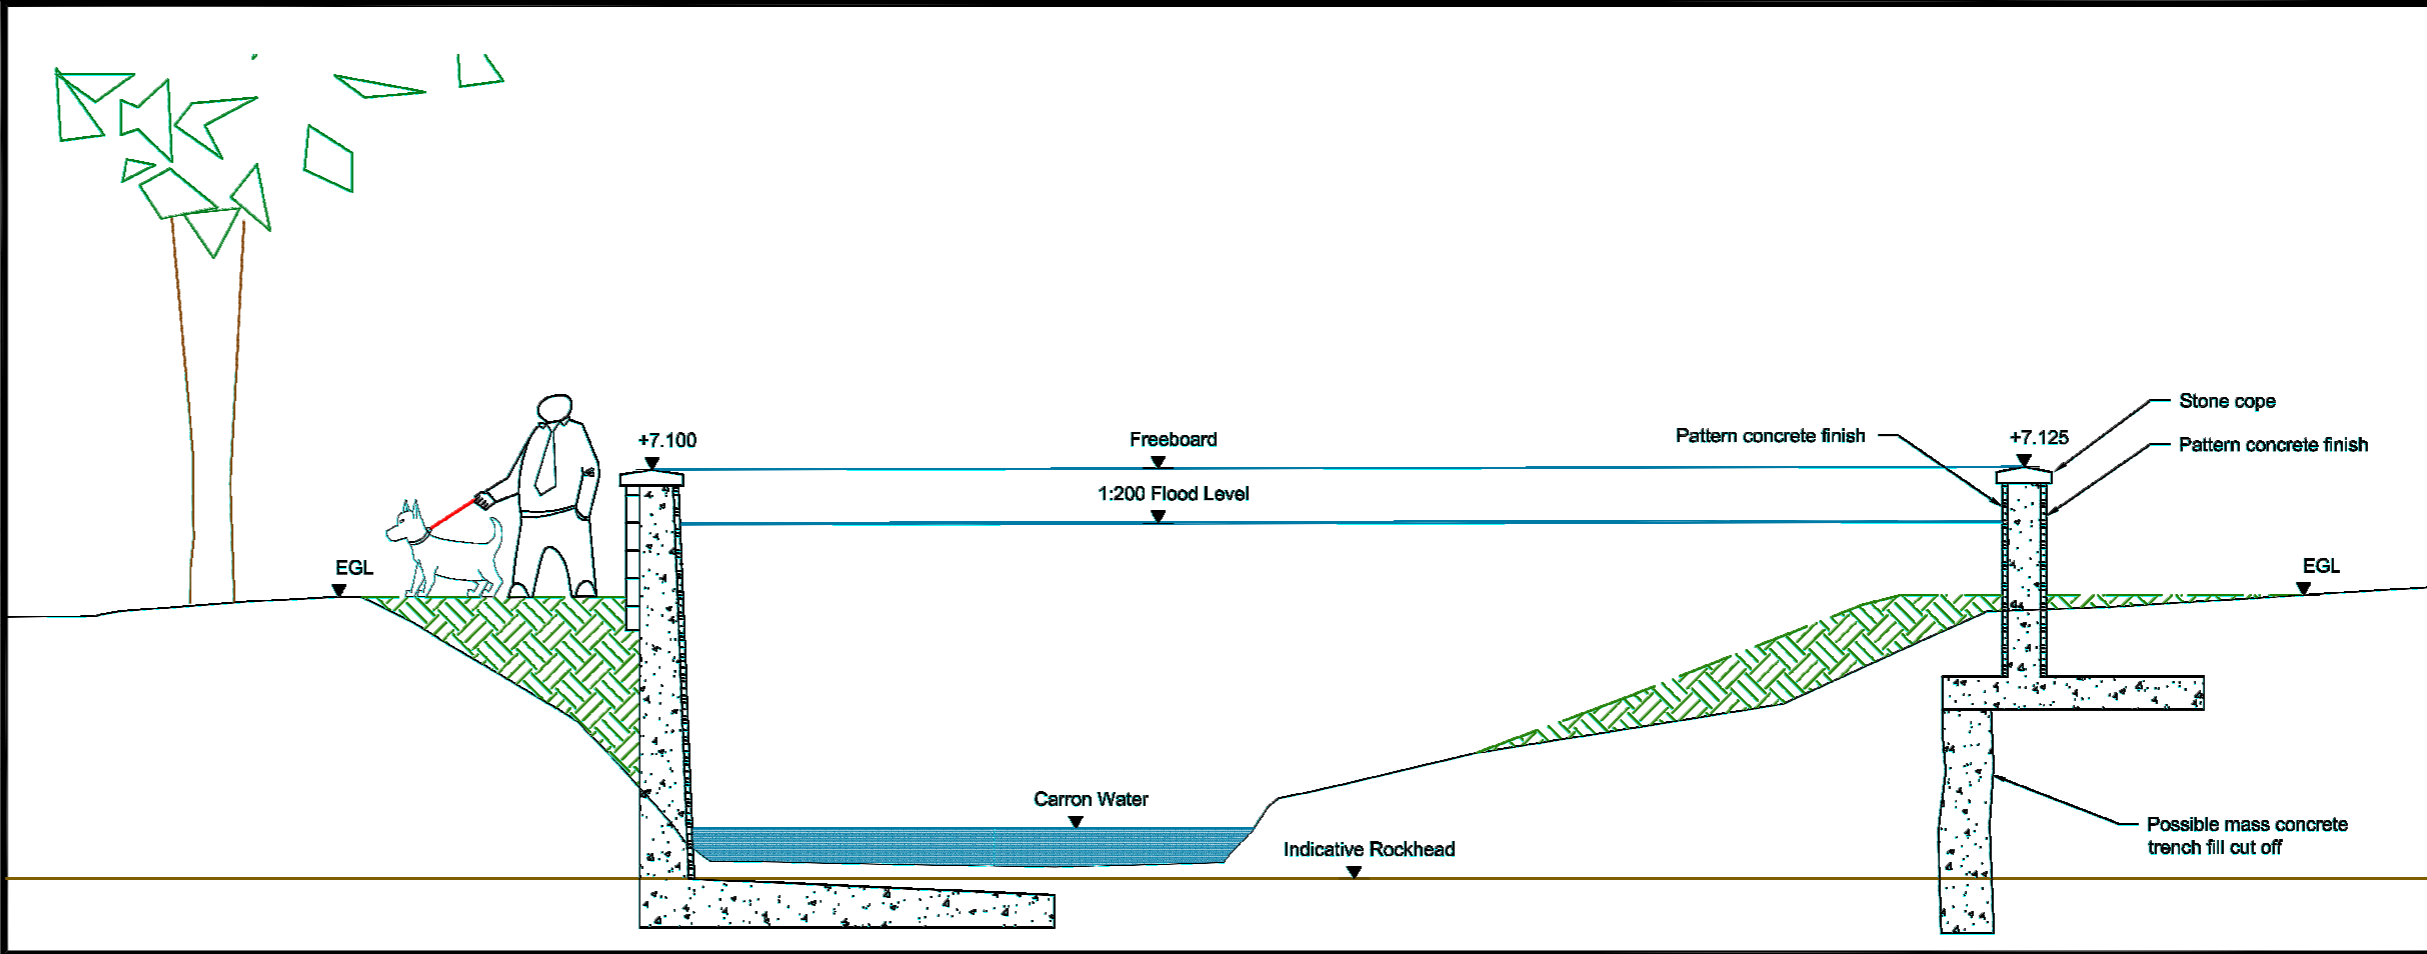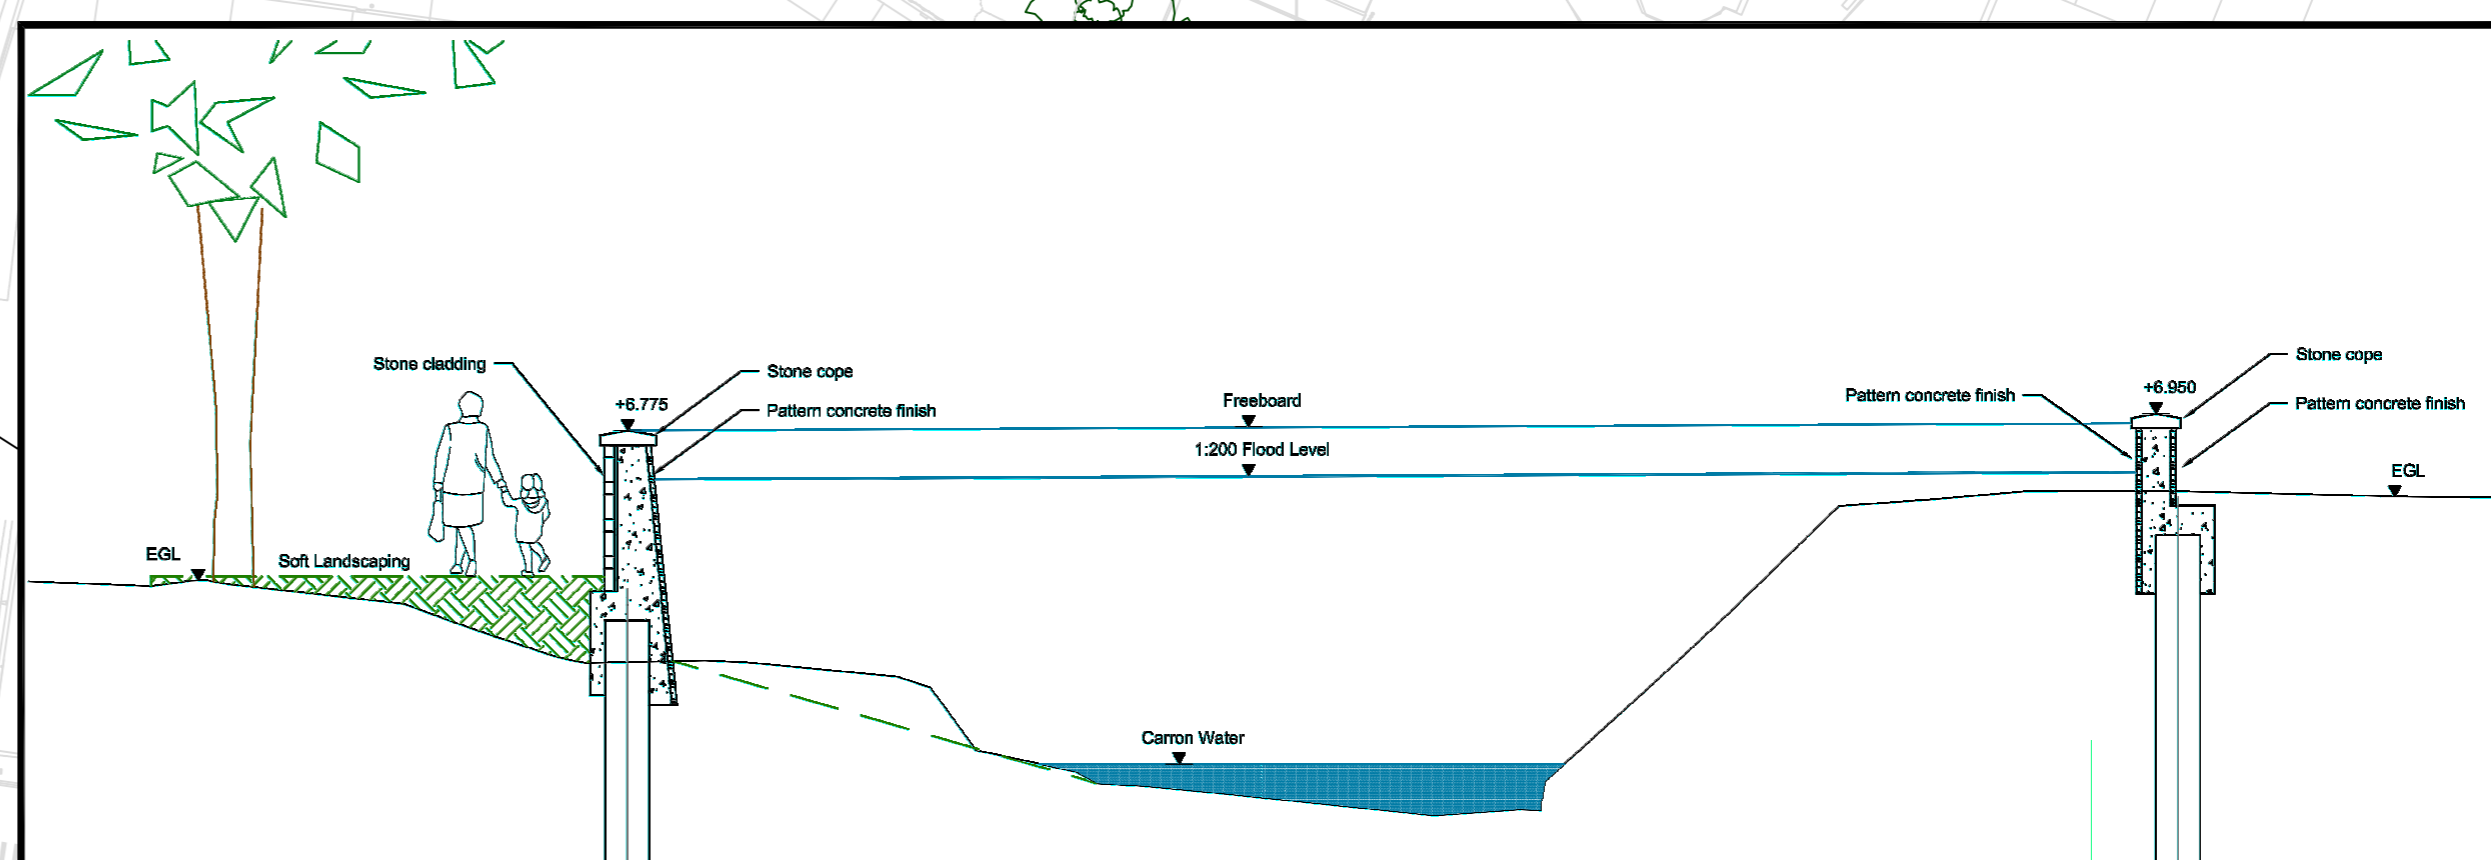

- Key:
- s2.20m Approximate wall height including selfraising barrier
  - 1.35m Approximate wall height above dry side ground level
  - Flood wall
  - Self closing flood barrier
  - Amenity walkways
  - Landscaped areas
  - Trees to be retained
  - Trees to be removed

