


Clatt School Catchment Area



Aberdeenshire Council
Woodhill House
Westburn Road
Aberdeen
AB16 5GB

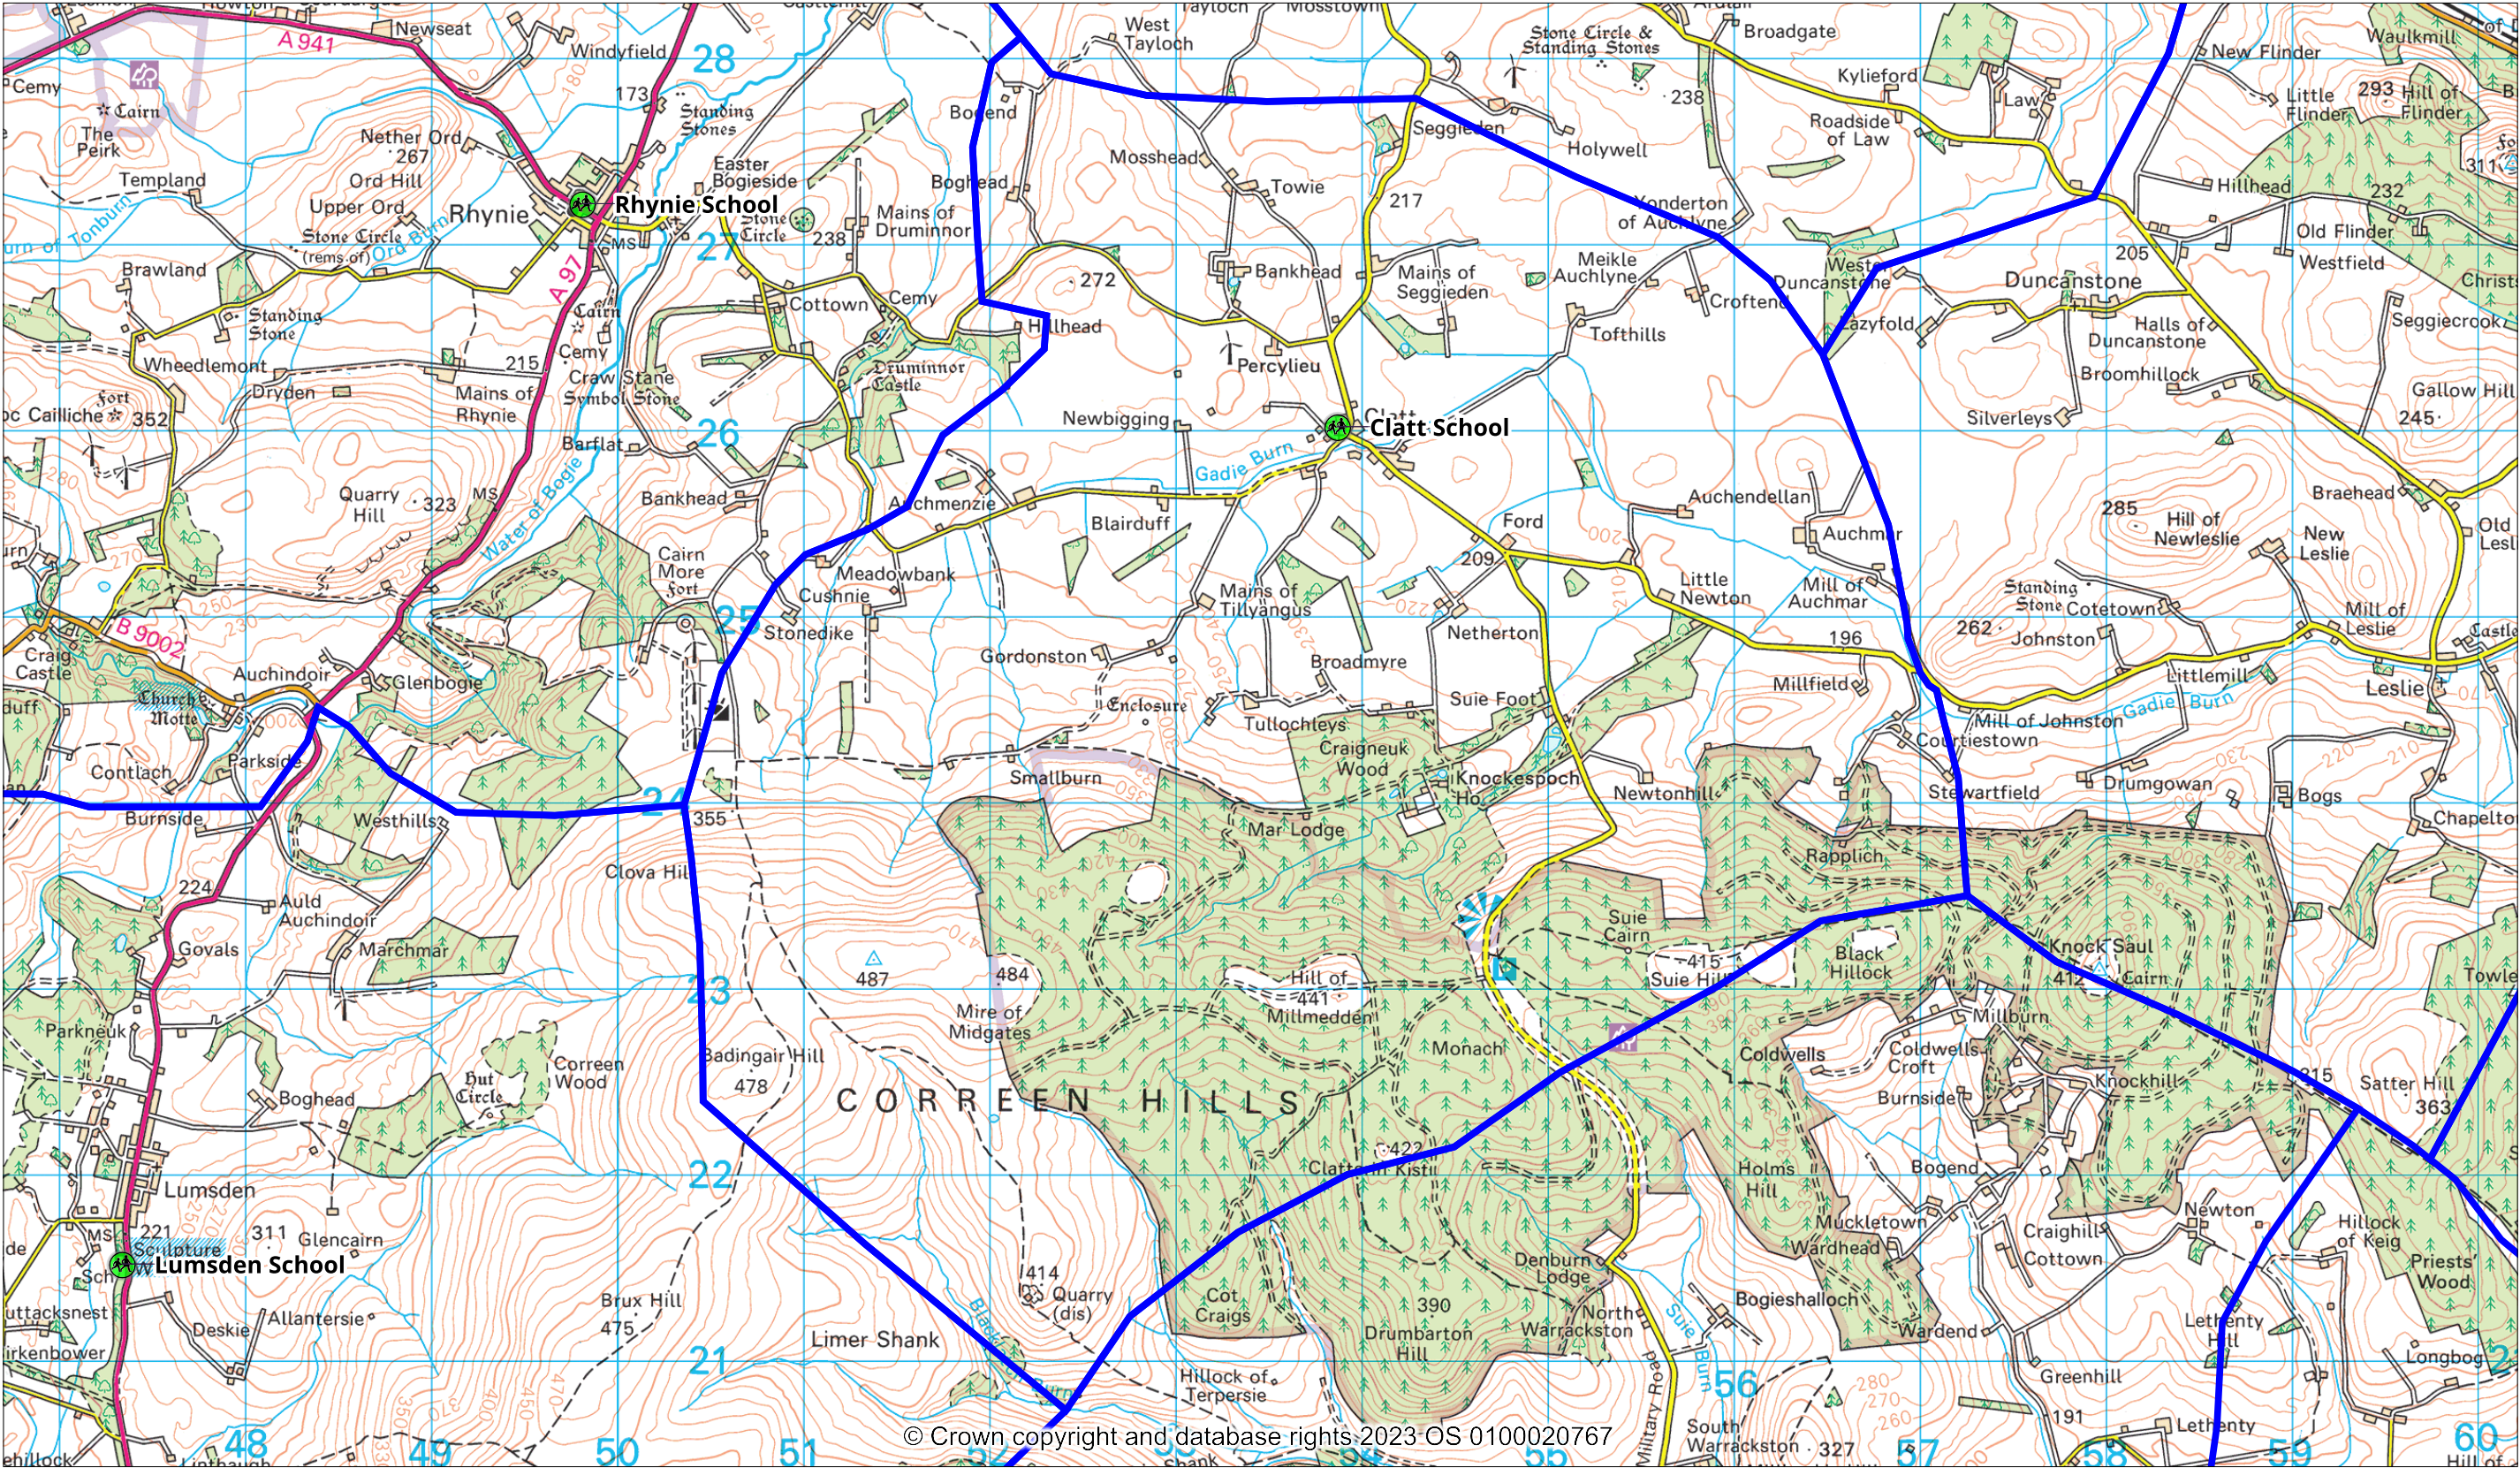

Operator:	Learning Estates
Department:	ECS
Drawing No:	1234-A
Date: 21/09/2023	Scale: 1:35913